


PROPOSED NEW CYSTIC FIBROSIS BUILDING
FIRST FLOOR PLAN = 121,50m²

Scale: 1/50

- indicates existing hospital building
- indicates new proposed cystic fibrosis clinic

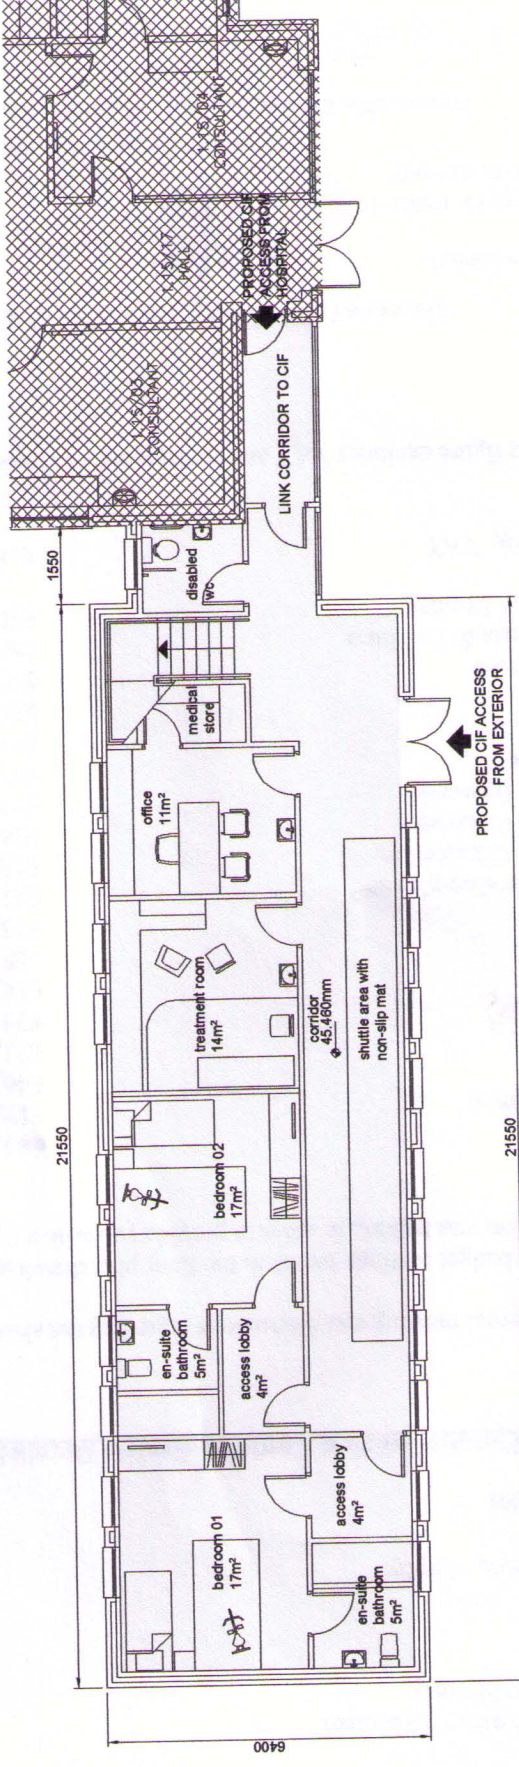

PROPOSED NEW CYSTIC FIBROSIS BUILDING
GROUND FLOOR PLAN = 133,50m²

- indicates existing hospital building
- indicates new proposed cystic fibrosis clinic

